

# DEVELOPING UNCONVENTIONAL OIL


MAY 18, 2010  
 SHERATON DENVER - DOWNTOWN  
 DENVER, COLORADO

REVISION DATE:  
 4/20/2010 BM

## BOOTH COUNT

Inventory as of 04/20/2010

Dimension	Size	Qty	SqFt
8x10	80	20	1,600
8x20	160	2	320
Totals:			1,920

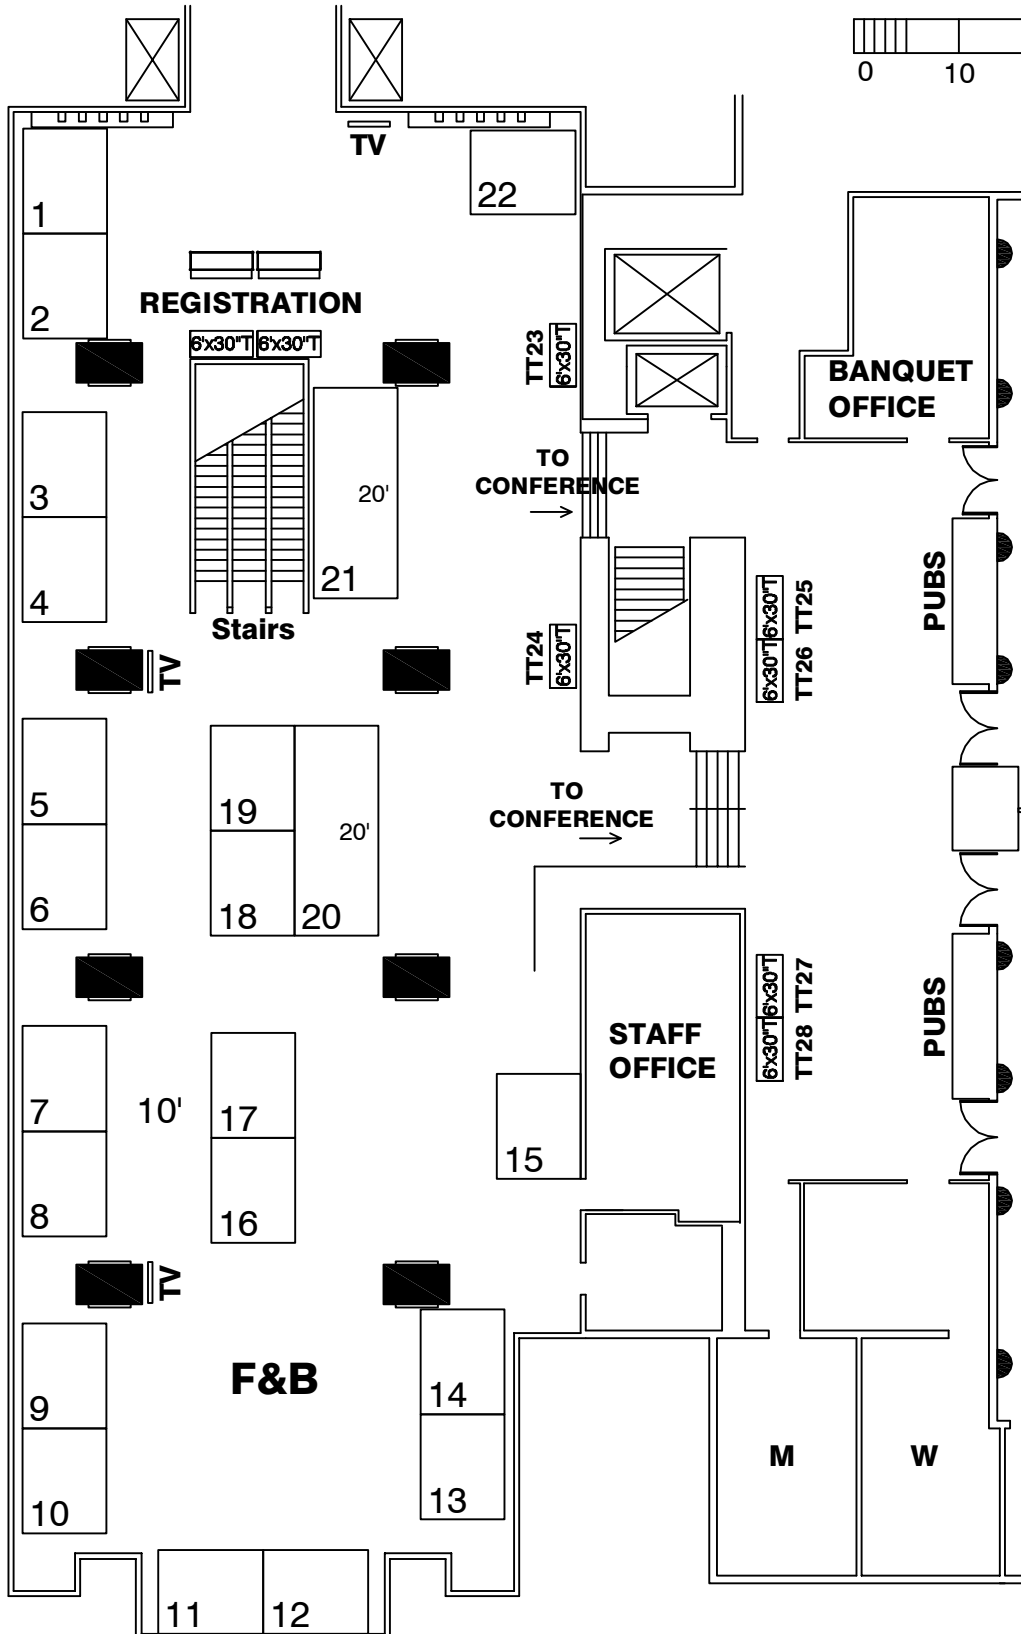

## BLDG. LEGEND:

- ▲ - WALL SCOSCE  
5' FROM FLOOR
- CEILING HEIGHTS:  
ROOMS. A,B,E - 10'10"  
ROOMS. C,D - 22'4"
- - MEETING ROOM
- ♀ - WOMENS RESTROOM
- ♂ - MENS RESTROOM
- ☎ - TELEPHONE
- ⬆ - ESCALATOR
- ⬆ - ELEVATOR
- ♣ - RAMP

## LINETYPE LEGEND

- ROLL-UP DOORS
- - - AIRWALLS
- LOW CEILINGS
- CEILING BEAMS
- OPEN ABOVE

# FREEMAN

DRAWING STARTED:  
 2/9/2010 BM

FILE PATH:  
 E:\ZShows\_2010\D\Developing  
 Unconventional Oil\Floor Plans

DRAWING NAME:  
 DUO 0510

HALL NAME:  
 SOUTH CONV. LOBBY

JOB NUMBER:  
 TBD

ACCT. EXEC.:  
 S.M

SCALE: Custom

## DISCLAIMER

EVERY EFFORT HAS BEEN MADE TO ENSURE THE ACCURACY OF ALL INFORMATION CONTAINED ON THIS FLOORPLAN. HOWEVER NO WARRANTIES, EITHER EXPRESSED OR IMPLIED ARE MADE WITH RESPECT TO THIS FLOORPLAN. IF THE LOCATION OF BUILDING COLUMNS, UTILITIES OR OTHER ARCHITECTURAL COMPONENTS OF THE FACILITY IS A CONSIDERATION IN THE CONSTRUCTION OR USAGE OF AN EXHIBIT, IT IS THE SOLE RESPONSIBILITY OF THE EXHIBITOR TO PHYSICALLY INSPECT THE FACILITY TO VERIFY ALL DIMENSIONS AND LOCATIONS.

©COPYRIGHT 2007, FREEMAN CO.  
 ALL RIGHTS RESERVED.